


Schedule B. Site Plan

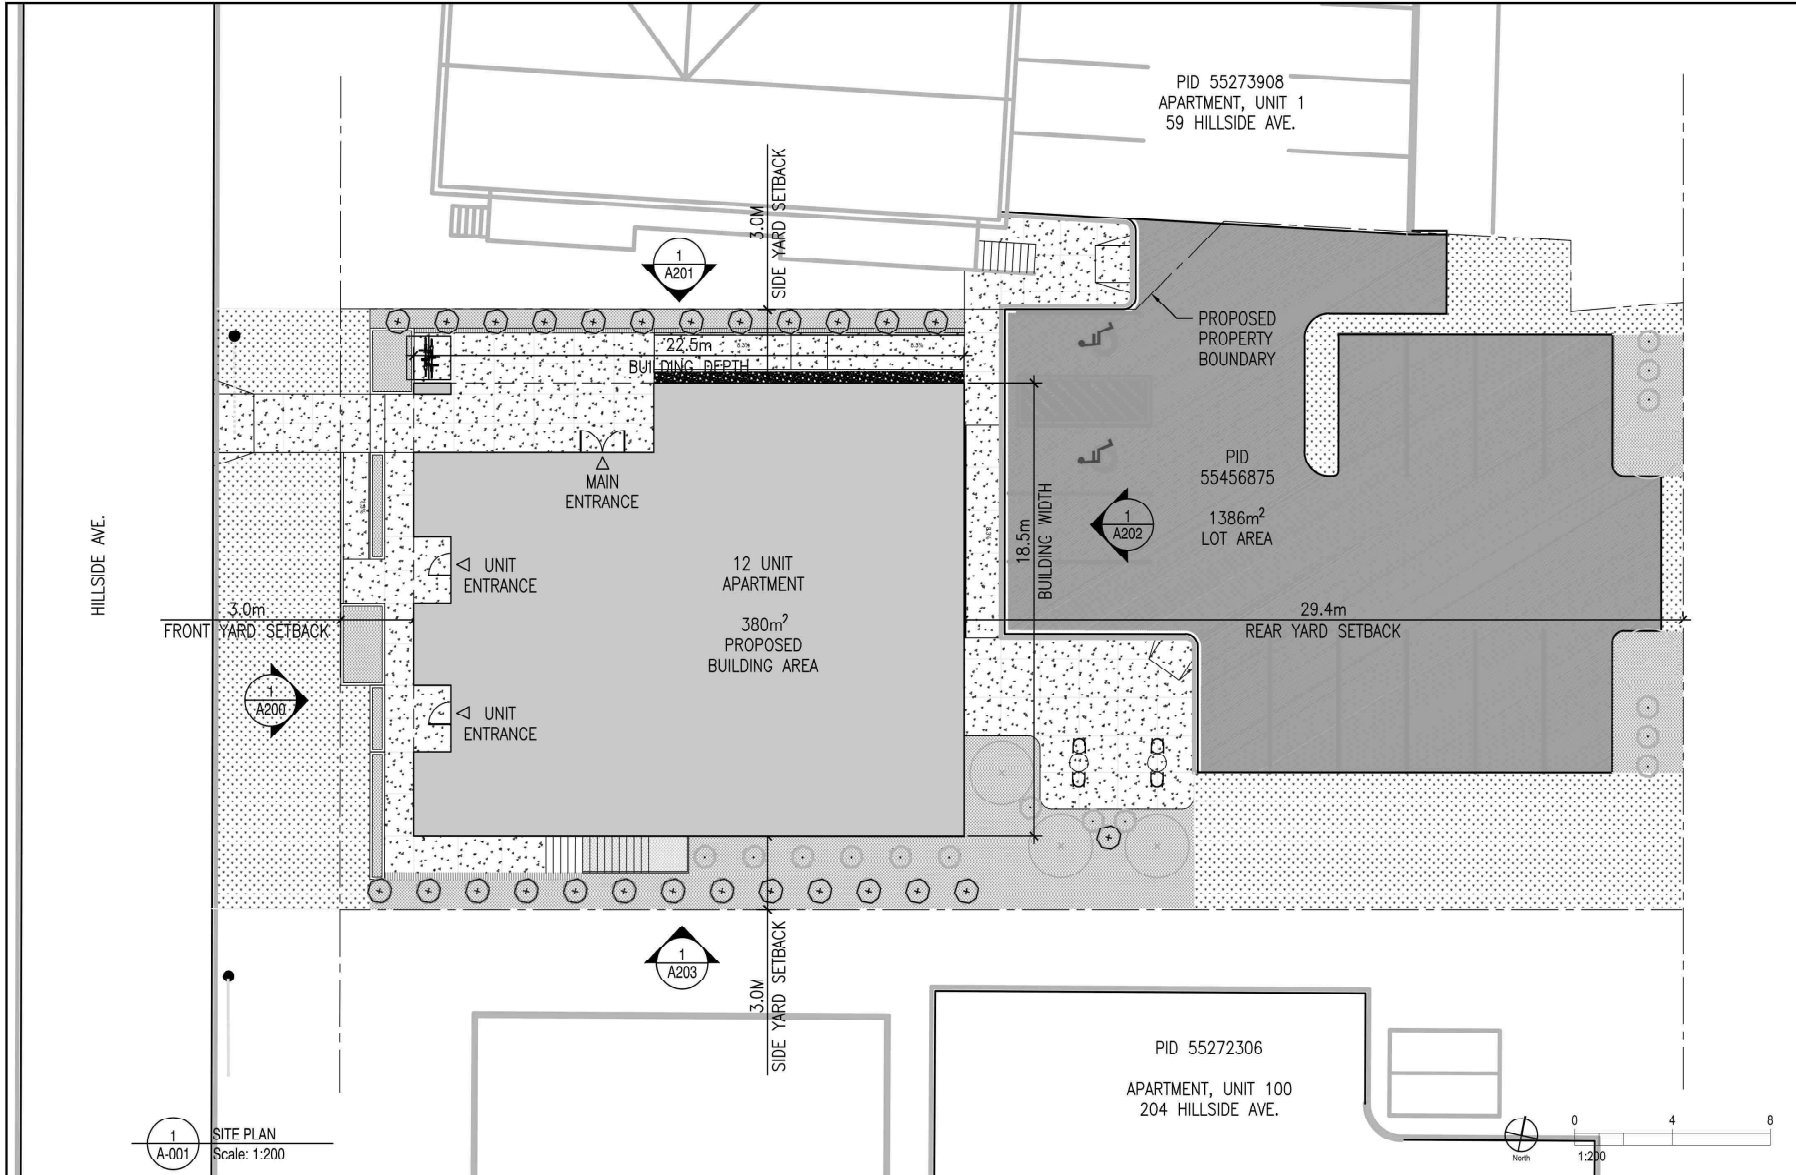

Fathom

Fathom Studio
fathomstudio.ca
40 King St
Dartmouth, NS
B2Y 2K4

Client
Student Housing Nova Scotia
365-5991 Spring Garden Road | Halifax, NS

Scale

NOT FOR CONSTRUCTION

Revisions
Rev 1 ISSUED FOR DA DATE 2025-12-05

Project
Wolfville Student Housing
LOT FS-2 Hillside Avenue | Wolfville, NS

Drawing Name

SITE_PLAN


Scale 1:200 Project number 25-100

Drawn By AM Checked JB Approved JB

Drawing Number

A001

Schedule C. Landscape Plan

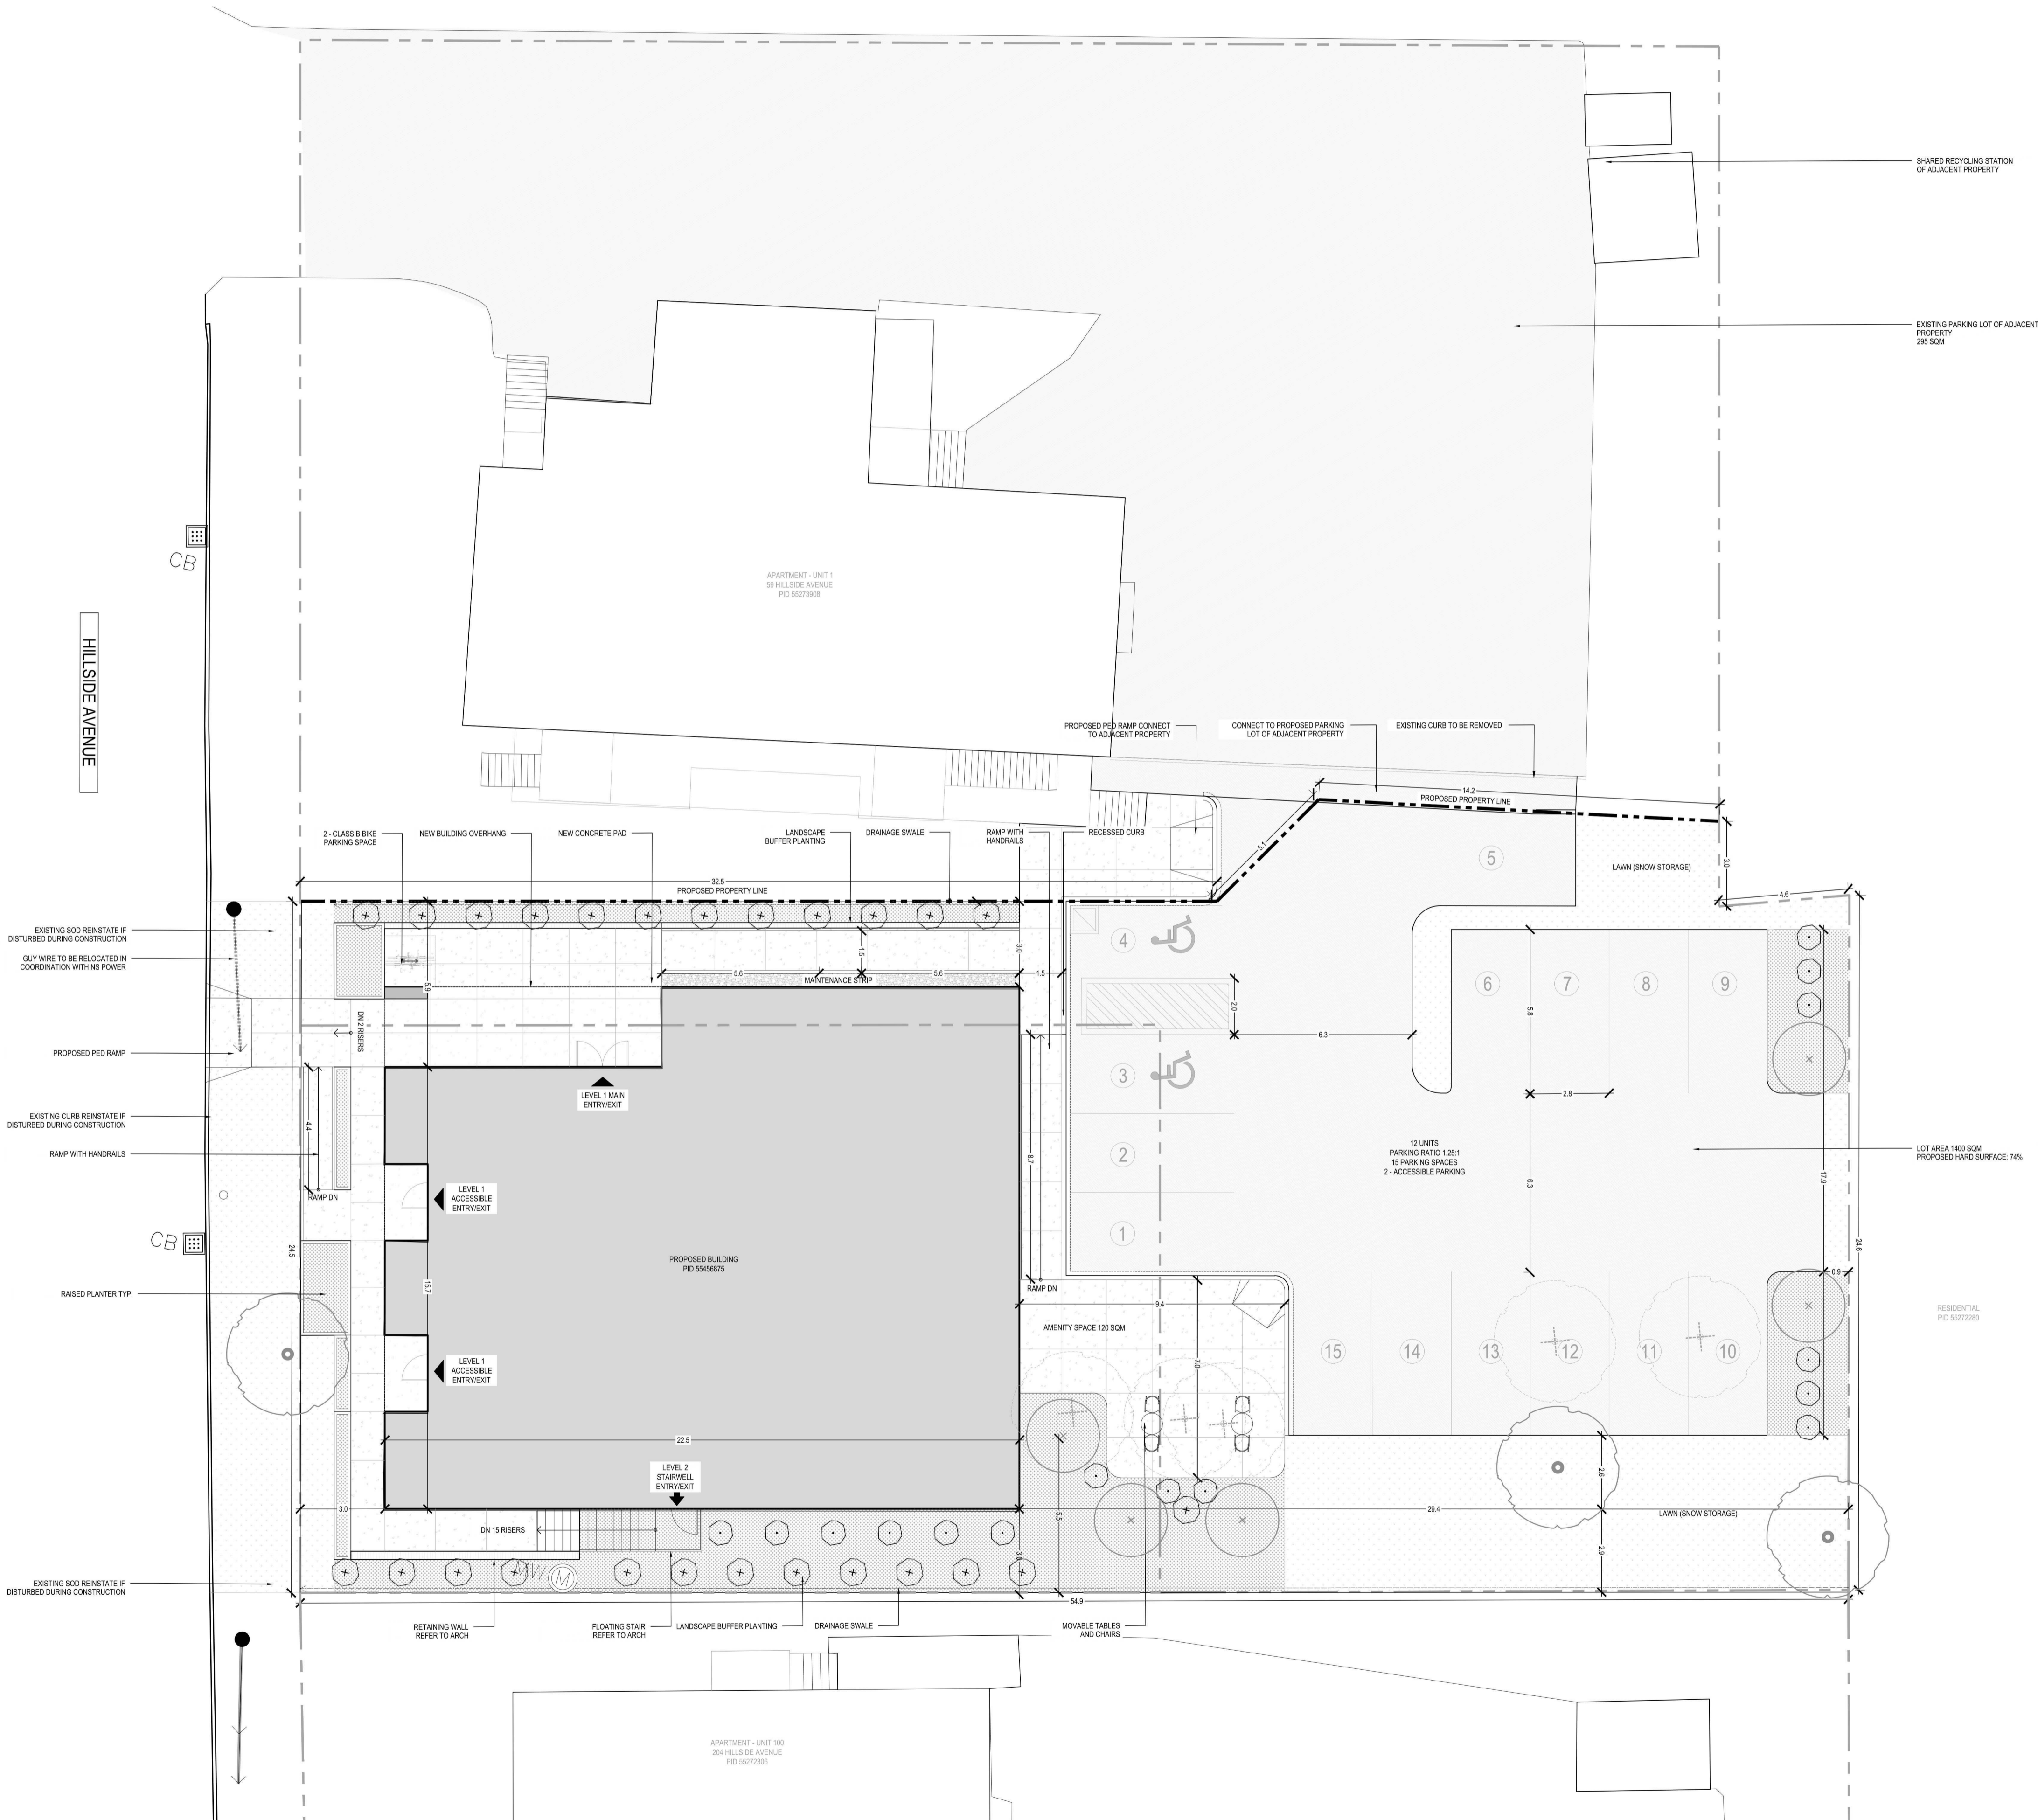

LAYOUT LEGEND	
SYMBOL	DESCRIPTION
---	PROPOSED PROPERTY LINE
- - - -	EXISTING PROPERTY LINE
▲	BUILDING ENTRY/EXIT
↑	BACK ENTRY/EXIT
[Pattern]	CONCRETE WALKWAY
[Pattern]	SOD
[Pattern]	PLANTER BED
(+)	PROPOSED TREE
(o)	EXISTING TREE TO BE PROTECTED
(x)	EXISTING TREE TO BE REMOVED
(●)	EXISTING UTILITY POLE
[Symbol]	2 CLASS B SPACES - BIKE RACK


PLANTING SCHEDULE	
SYMBOL	DESCRIPTION
(+)	Amelanchier canadensis / Serviceberry 50mm CAL
(+)	EVERGREEN/NATIVE BUFFER Ilex x meserveae 'Blue Princess' / Blue Princess Holly 5 GAL
(o)	EVERGREEN/NATIVE BUFFER Viburnum trilobum / Highbush Cranberry 5 GAL

Client
Student Housing Nova Scotia

Key Plan



Seal

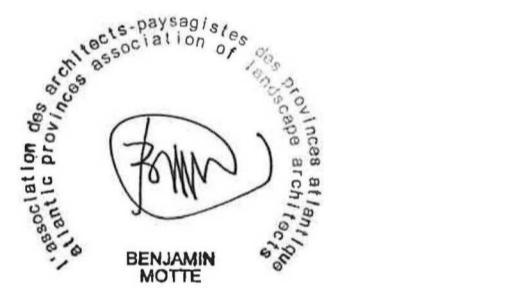

NOT FOR CONSTRUCTION

Revisions

NO.	DESCRIPTION	DATE
01	ISSUED FOR APPROVAL	2025-12-05
02	ISSUED FOR APPROVAL	2026-02-11

Project
NS STUDENT HOUSING WOLFVILLE

WOLFVILLE, NOVA SCOTIA
B4P 1N3

Drawing Name
LANDSCAPE SITE PLAN

Scale
1:125

Project number
25-108

Drawn By
JY

Checked
BM

Approved
BM

Drawing Number

L101

