

PRELIMINARY

NOT FOR
CONSTRUCTION
OR APPROVALS

**** REPLACES SECTION B-B IN HRM 196 & HRM 198**


L (m)	0.0	0.1	0.2	0.3	0.4	0.5	0.6	0.7	0.8	0.9	1.0	1.1	1.2	1.3	1.4	1.5	1.6	1.7	1.8
h (mm)	5	16	25	34	43	51	58	65	71	75	81	86	90	93	95	97	99	100	100

REFERENCE NOTES

1. EXISTING ASPHALT (TYP.) TACK ALL CONTACT SURFACES PRIOR TO PAVING
2. KEY IN MILLING (EX. ASPHALT > 50mm) MINIMUM DIMENSIONS OF 600mm BY 50mm DEPTH AT INTERFACE PERIMETER. SAW-CUT AND REMOVE EX. ASPHALT AND COMPACT BASE GRAVELS WHERE < 50mm EX. ASPHALT EXISTS

GENERAL NOTES

- A. RAISED CROSSWALK TO BE CONSTRUCTED TO WATTS SINUSOIDAL LONGITUDINAL PROFILE SHOWN BELOW
- B. C-HF ASPHALT FOR RAISED CROSSWALK CONSTRUCTION
- C. SIGNAGE AND PAVEMENT MARKING IN ACCORDANCE WITH TOW R-151 AND AS SPECIFIED
- D. ALL OTHER CONSTRUCTION DETAILS IN ACCORDANCE WITH HRM 196 & HRM 198 UNLESS OTHERWISE APPROVED BY TOWN ENGINEER

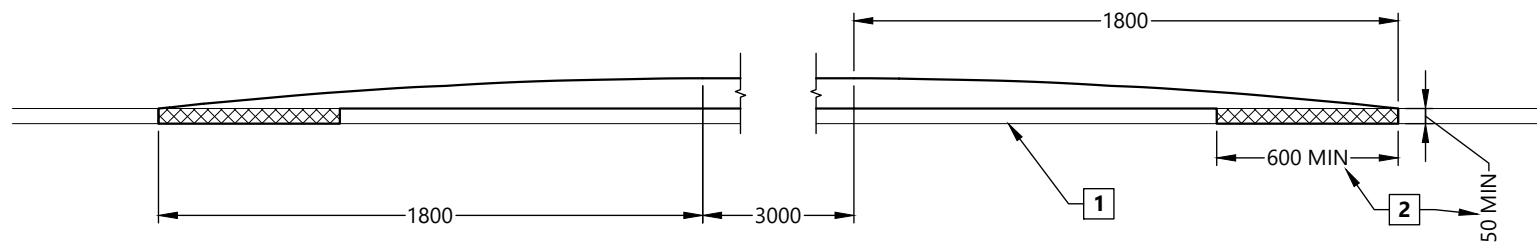

MUNICIPAL STANDARDS
& SPECIFICATIONS

RAISED CROSSWALK LONGITUDINAL
PROFILE DETAIL

TITLE (ALL DIMENSIONS IN MILLIMETERS UNLESS OTHERWISE SHOWN)

Alexander J. de Sousa
Alexander J. de Sousa, P.Eng.
DIRECTOR, ENGINEERING & PUBLIC WORKS

APPROVAL

A.DE SOUSA

DRAWN BY

08/16/2023

REVISED

1:25

SCALE

DRAFT

DWG NO.